


PLATE 1-3/06 04/25/04 1146

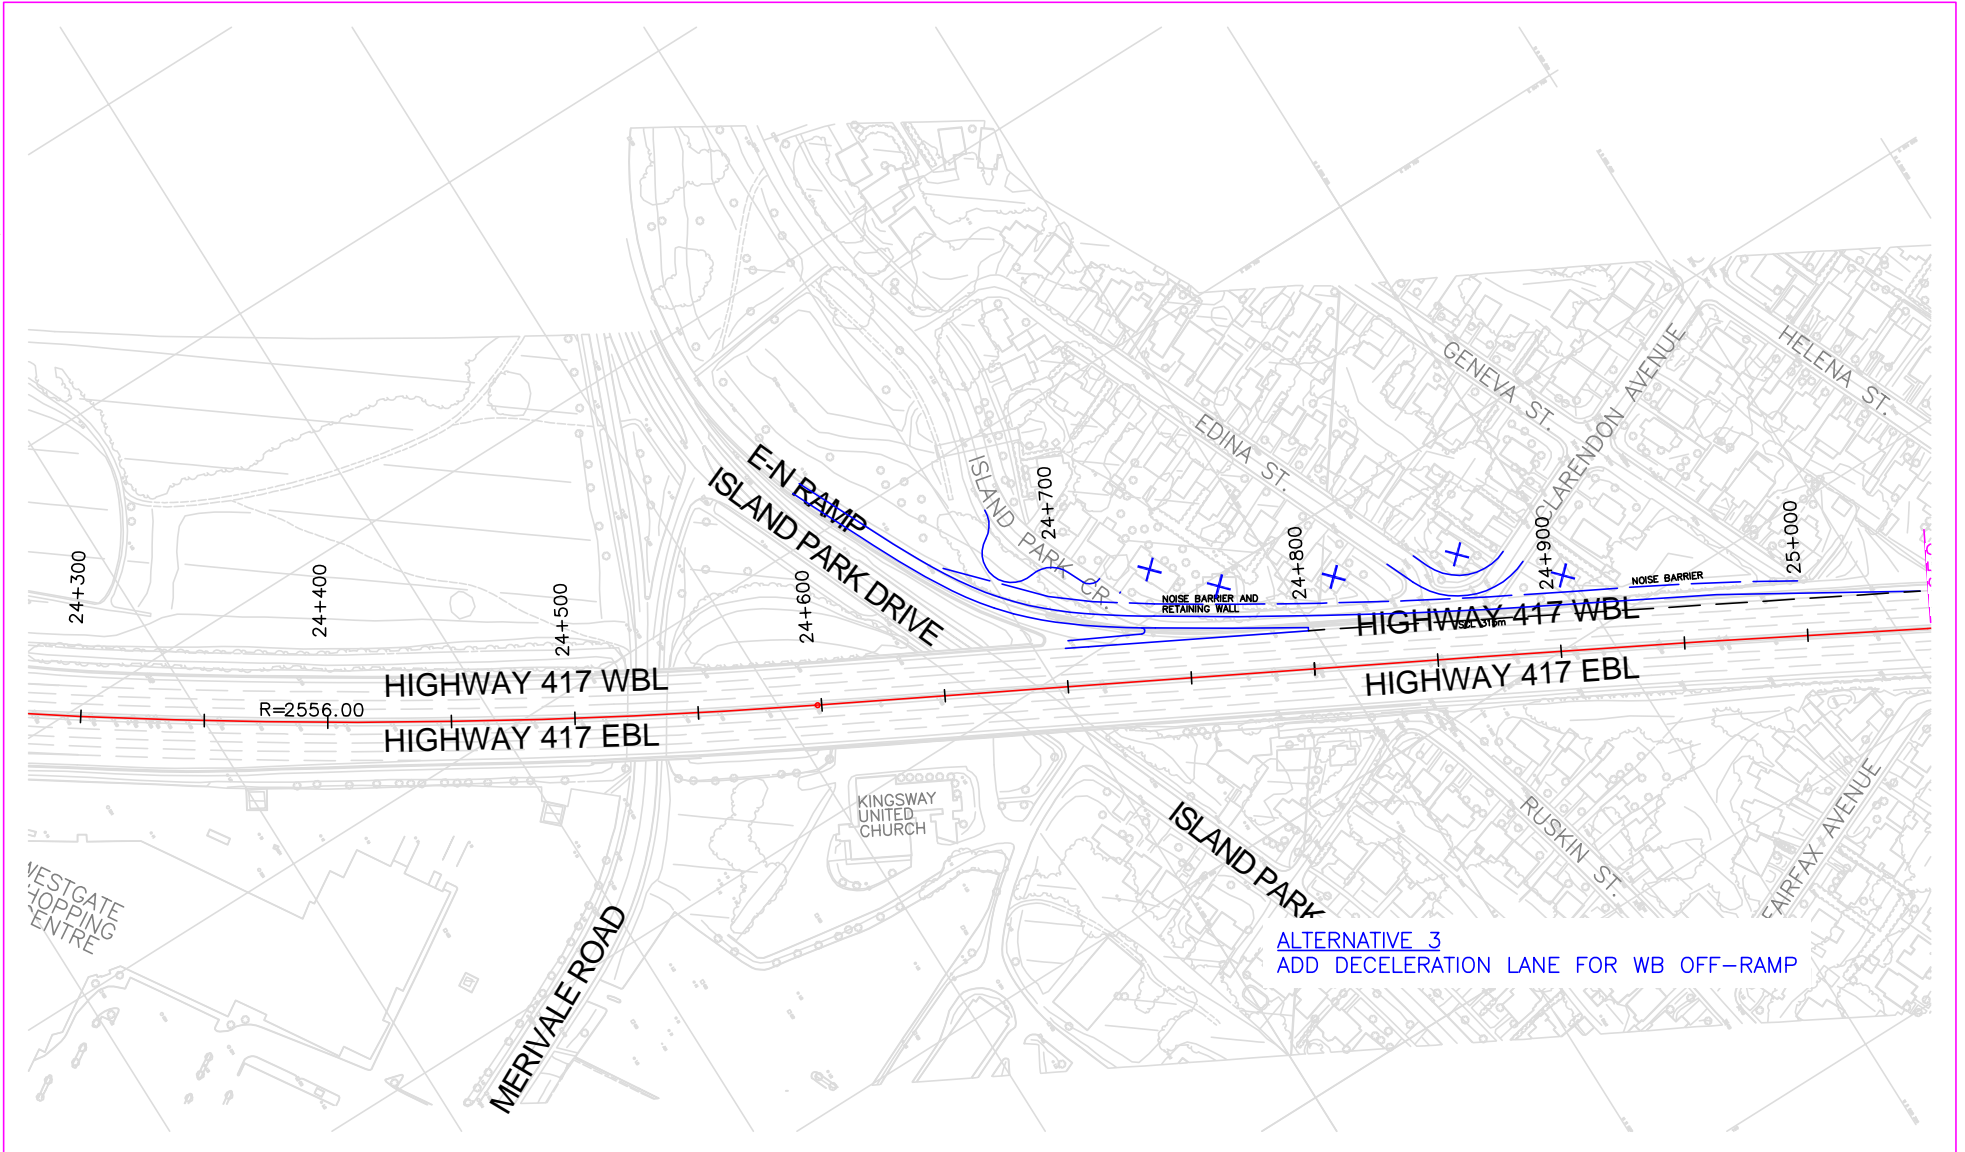


Ministry of Transportation Ontario

TH
engineers
architects
planners

SCALE

Horizontal

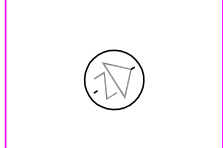

HIGHWAY 417, FROM HIGHWAY 416 TO ANDERSON ROAD
 PRELIMINARY DESIGN STUDY AND ENVIRONMENTAL ASSESSMENT
 G.W.P. 663-93-00

ISLAND PARK DRIVE INTERCHANGE
 ALTERNATIVES
 ALTERNATIVE 3

PLATE
 1-3